


DECK PERGOLA

PROJECT DIAGRAM

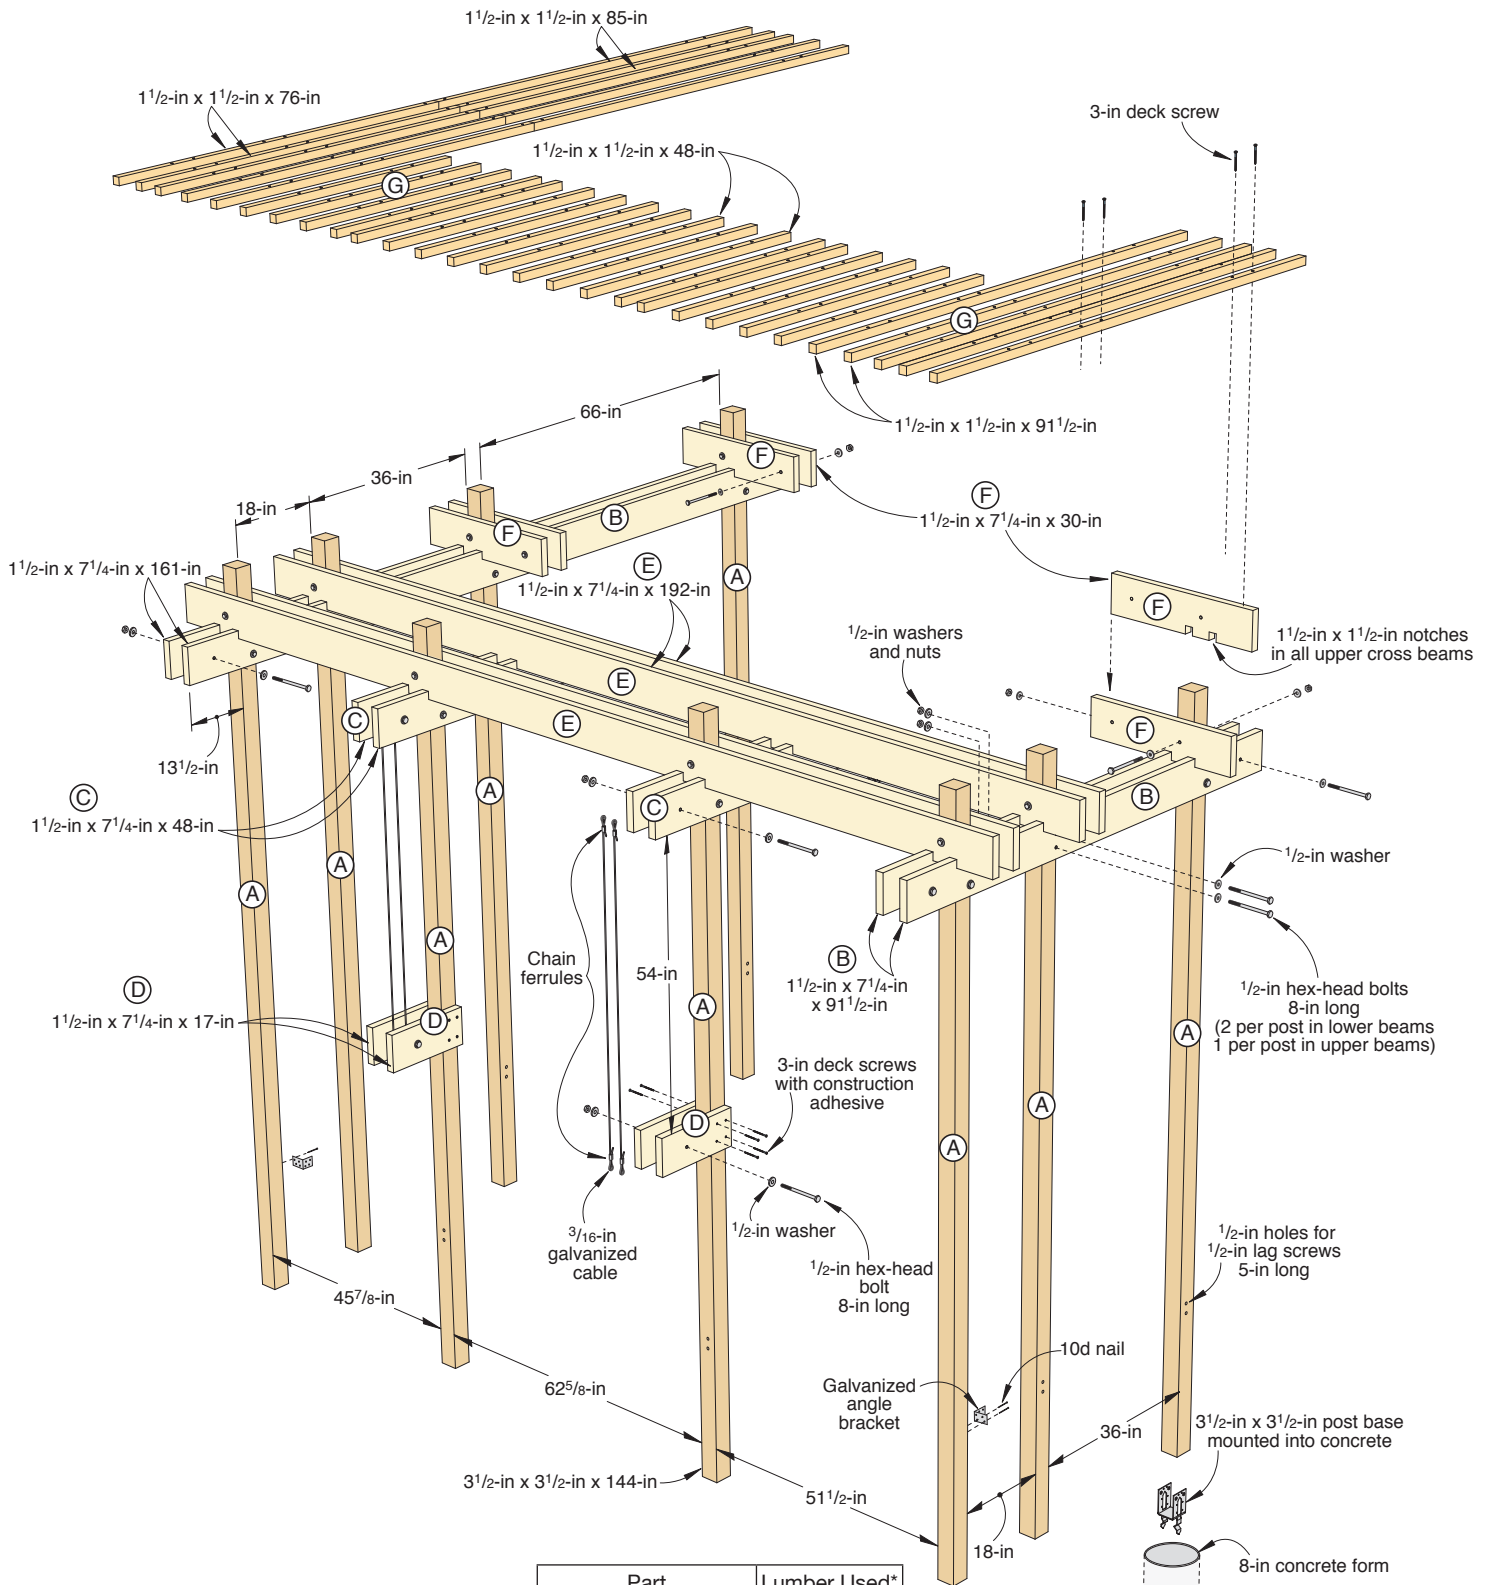

Part	Lumber Used*
A posts	3 1/2-in x 3 1/2-in
B long lower supports	1 1/2-in x 7 1/4-in
C short lower supports	1 1/2-in x 7 1/4-in
D cable-bolt holders	1 1/2-in x 7 1/4-in
E long upper supports	1 1/2-in x 7 1/4-in
F short upper supports	1 1/2-in x 7 1/4-in
G slats	1 1/2-in x 1 1/2-in

*All lumber used is pressure-treated pine. Lengths and quantities will vary.